



PLAN VIEW

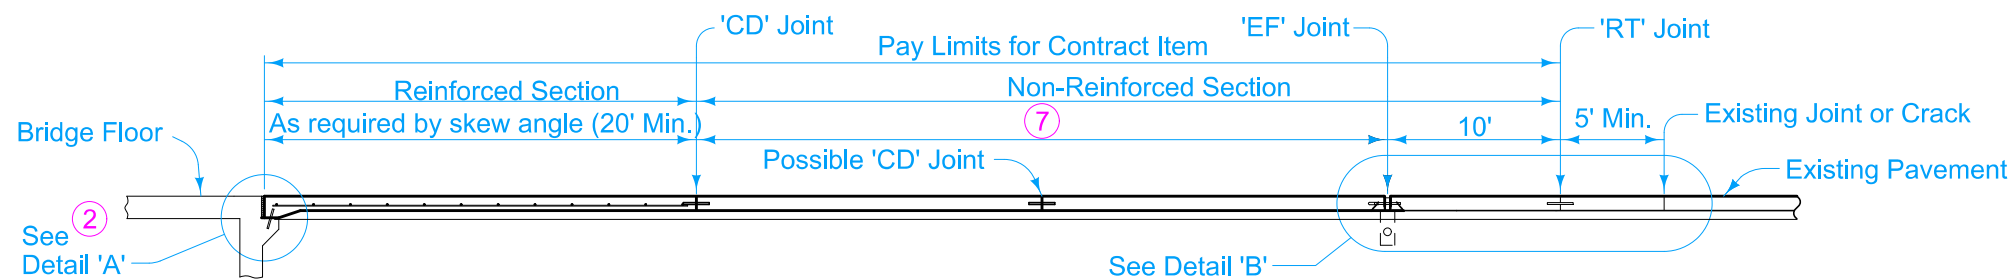

SECTION THRU CENTERLINE

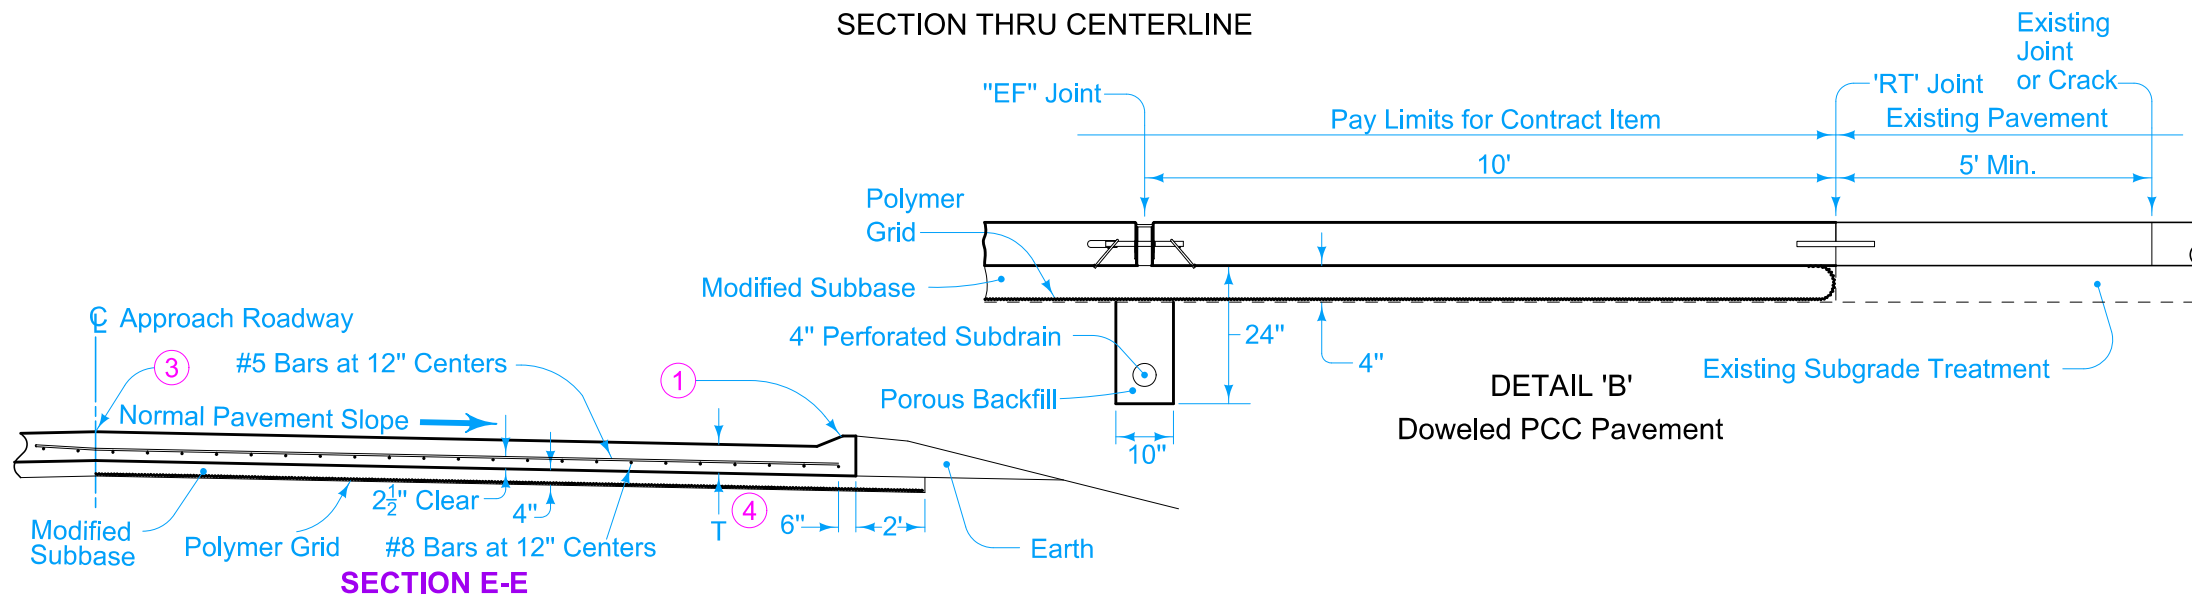

DETAIL 'B'
Doweled PCC Pavement

SECTION E-E

For joint details, see PV-101.

- ① Build curb to end of Reinforced Bridge Approach Section. See Curb Location Details (Section B-B on BR-101).
- ② See BR-101.
- ③ Longitudinal Joint (PV-101):
Single Pour - Saw cut joint per Detail B.
Two Pours - Use 'KS-1' joint.
- ④ T = 10 inches.
- ⑤ Slope subdrain to drain.
- ⑥ Place an "X" in the plastic concrete near the 'EF' joint at the outside edge of pavement.
- ⑦ Minimum 1 panel, maximum 3 panels. 15 foot minimum, 20 foot maximum panel length. Use 'CD' joints.
- ⑧ Place 'RD' joint where PCC shoulder. Place 'B' joint otherwise.
- ⑨ Excavation limits of Modified Subbase 2 feet outside of pavement edge, see BR-101.

Possible Contract Item:
Bridge Approach, Two Lane
Longitudinal Grooving in Concrete,
Bridge Deck and/or Approaches

Possible Tabulation:
112-6

 STANDARD ROAD PLAN	REVISION	
	3	10-20-26
BR-104		
SHEET 1 of 1		
REVISIONS: Modified bid items.		
 <small>APPROVED BY DESIGN METHODS ENGINEER</small>		
BRIDGE APPROACH SECTION (AT EXISTING BRIDGES, PCC PAVEMENT)		