

PASSING LANE

See PM-110 for line information.

See PM-111 for symbol and legend information.

Possible Contract Items:

- Pavement Marking Line Items
- Pavement Marking Symbol and Legend Items
- Type 'A' Signs

Possible Tabulations:

- 108-22
- 108-29


For projects not on the Primary system the following substitutions may be made. See plan sheets for substitutions.

- ELW6 → ELW4
- BLW6 → BLW4
- CHY10 → CHY8
- CHW10 → CHW8
- NPY6 → NPY4
- BCY6 → BCY4
- DCY6 → DCY4
- DLW6 → DLW4
- SLW6 → SLW4

LEGEND

- ← Direction of Traffic
- BCY6 Broken Centerline (Yellow)
- BLW6 Broken Lane Line (White)
- ELW6 Edge Line Right (White)
- DLW6 Dotted Line (White)
- NPY6 No Passing Zone Line (Yellow)

	REVISION	
	2	10-20-26
STANDARD ROAD PLAN		PM-222
REVISIONS: Modified markings for left turn lanes, and centerlines at intersections.		SHEET 1 of 4
 APPROVED BY DESIGN METHODS ENGINEER		
PASSING LANE (SUPER TWO HIGHWAY)		

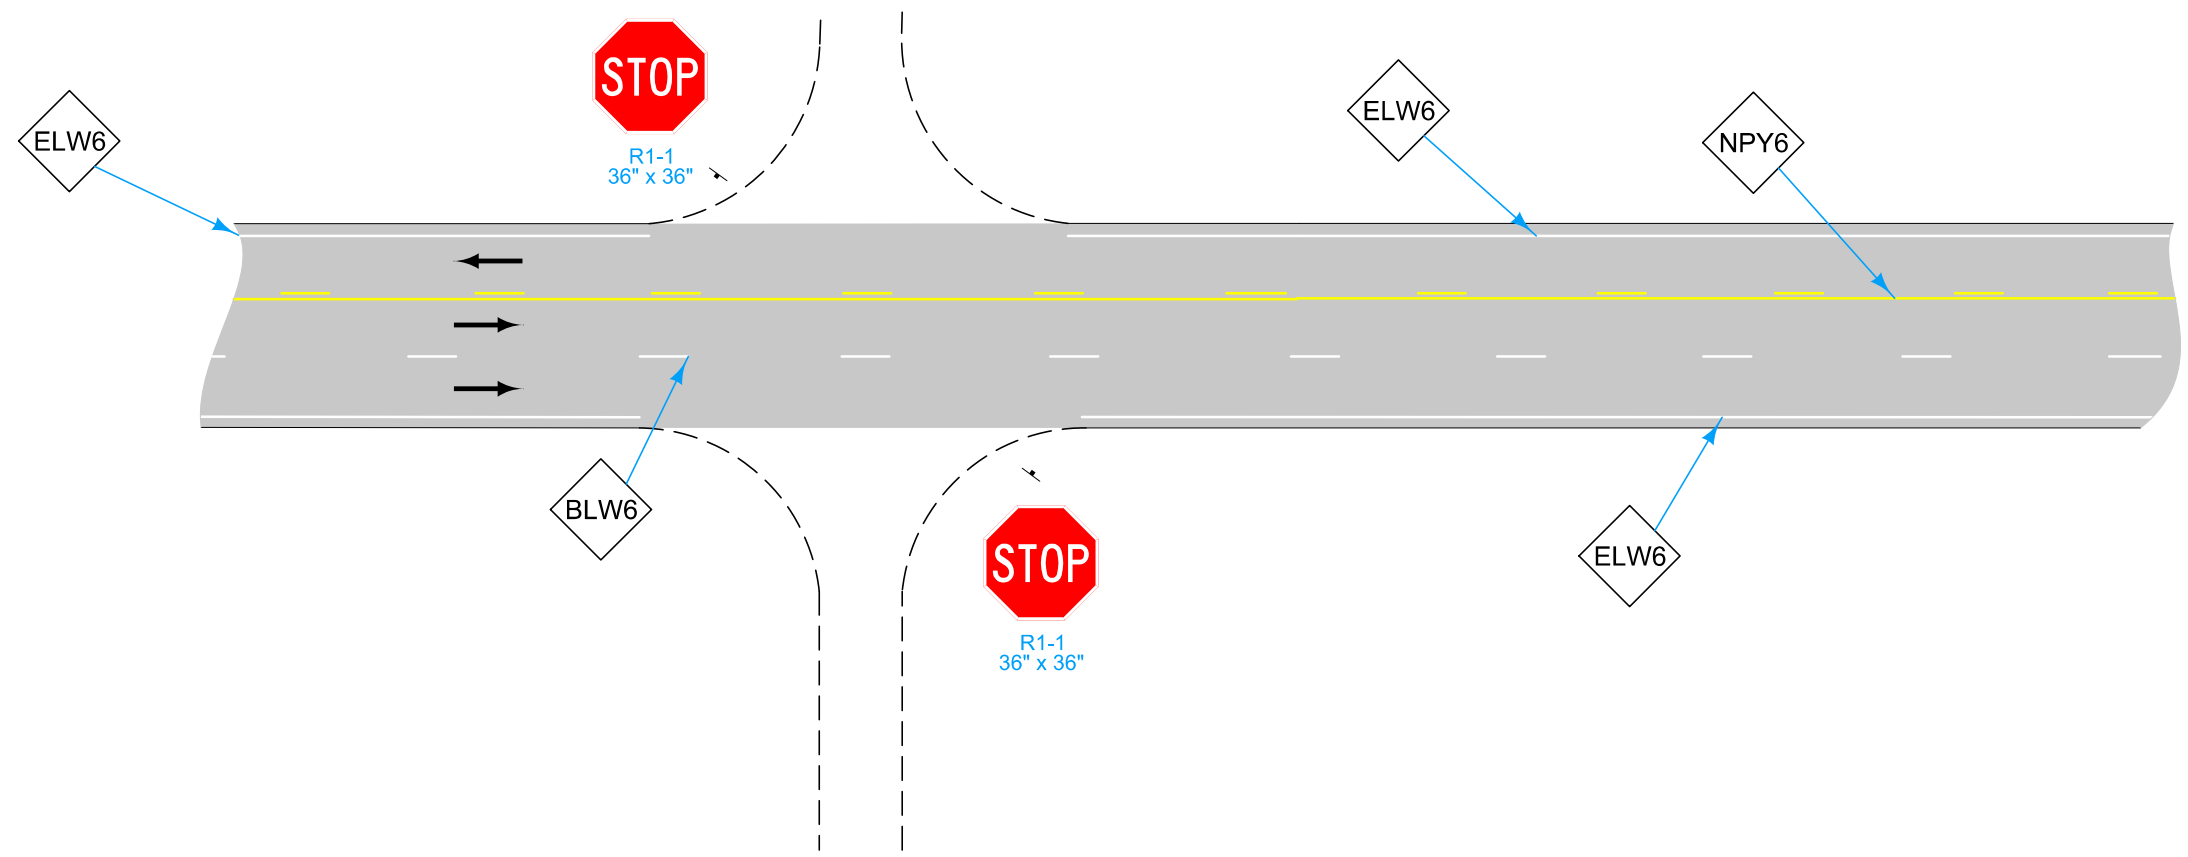


UNPAVED INTERSECTION

LEGEND			
←	Direction of Traffic	ELW6	Edge Line Right (White)
BCY6	Broken Centerline (Yellow)	DLW6	Dotted Line (White)
BLW6	Broken Lane Line (White)	NPY6	No Passing Zone Line (Yellow)

	REVISION
	2 10-20-26
STANDARD ROAD PLAN	PM-222
REVISIONS: Modified markings for left turn lanes, and centerlines at intersections.	SHEET 2 of 4
 APPROVED BY DESIGN METHODS ENGINEER	
PASSING LANE (SUPER TWO HIGHWAY)	

① Symbol and Legend (when listed in 108-29).

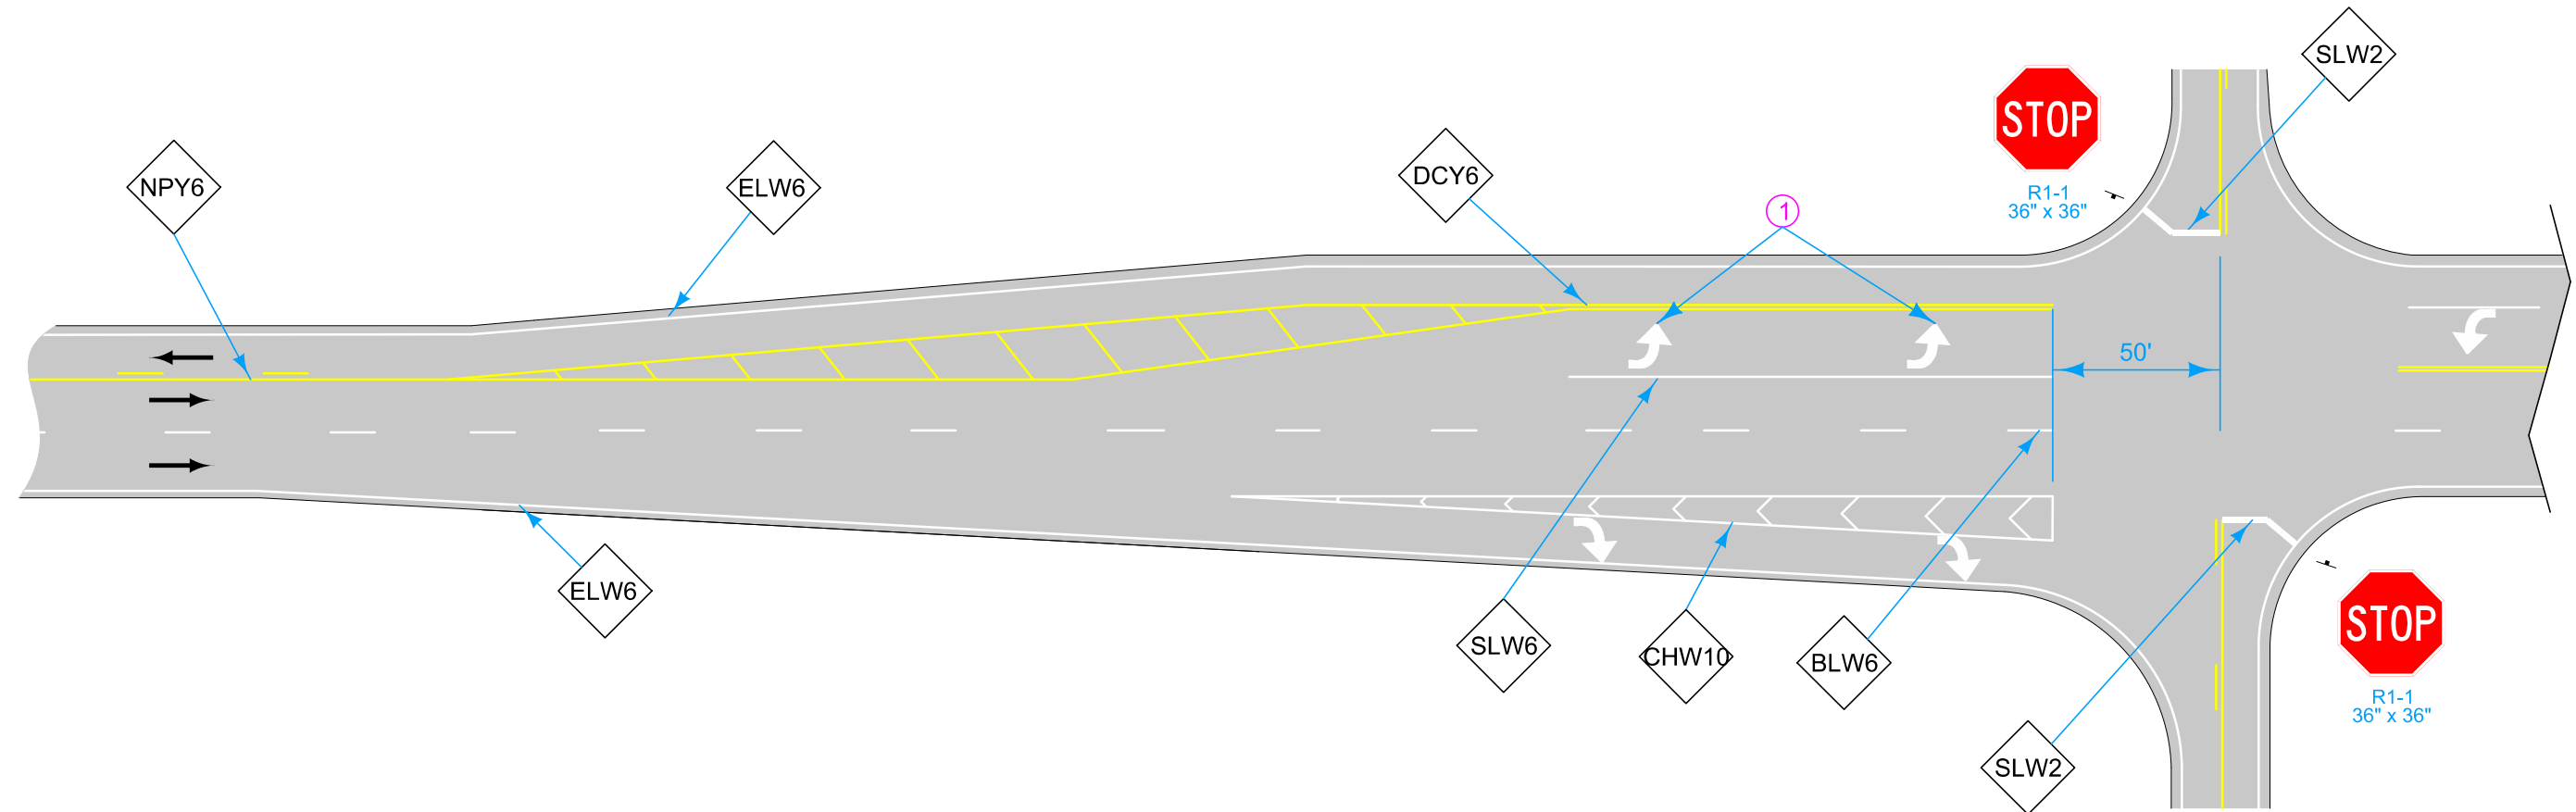


PAVED INTERSECTION

LEGEND

←	Direction of Traffic	ELW6	Edge Line Right (White)
BCY6	Broken Centerline (Yellow)	DLW6	Dotted Line (White)
BLW6	Broken Lane Line (White)	NPY6	No Passing Zone Line (Yellow)
CHW10	Channelizing Line (White)	CHY10	Channelizing Line (Yellow)
SLW6	Solid Lane Line (White)	SLW2	Stop Line (White)

	REVISION	
	2	10-20-26
STANDARD ROAD PLAN		PM-222
REVISIONS: Modified markings for left turn lanes, and centerlines at intersections.		SHEET 3 of 4
APPROVED BY DESIGN METHODS ENGINEER		
PASSING LANE (SUPER TWO HIGHWAY)		

① Symbol and Legend (when listed in 108-29).

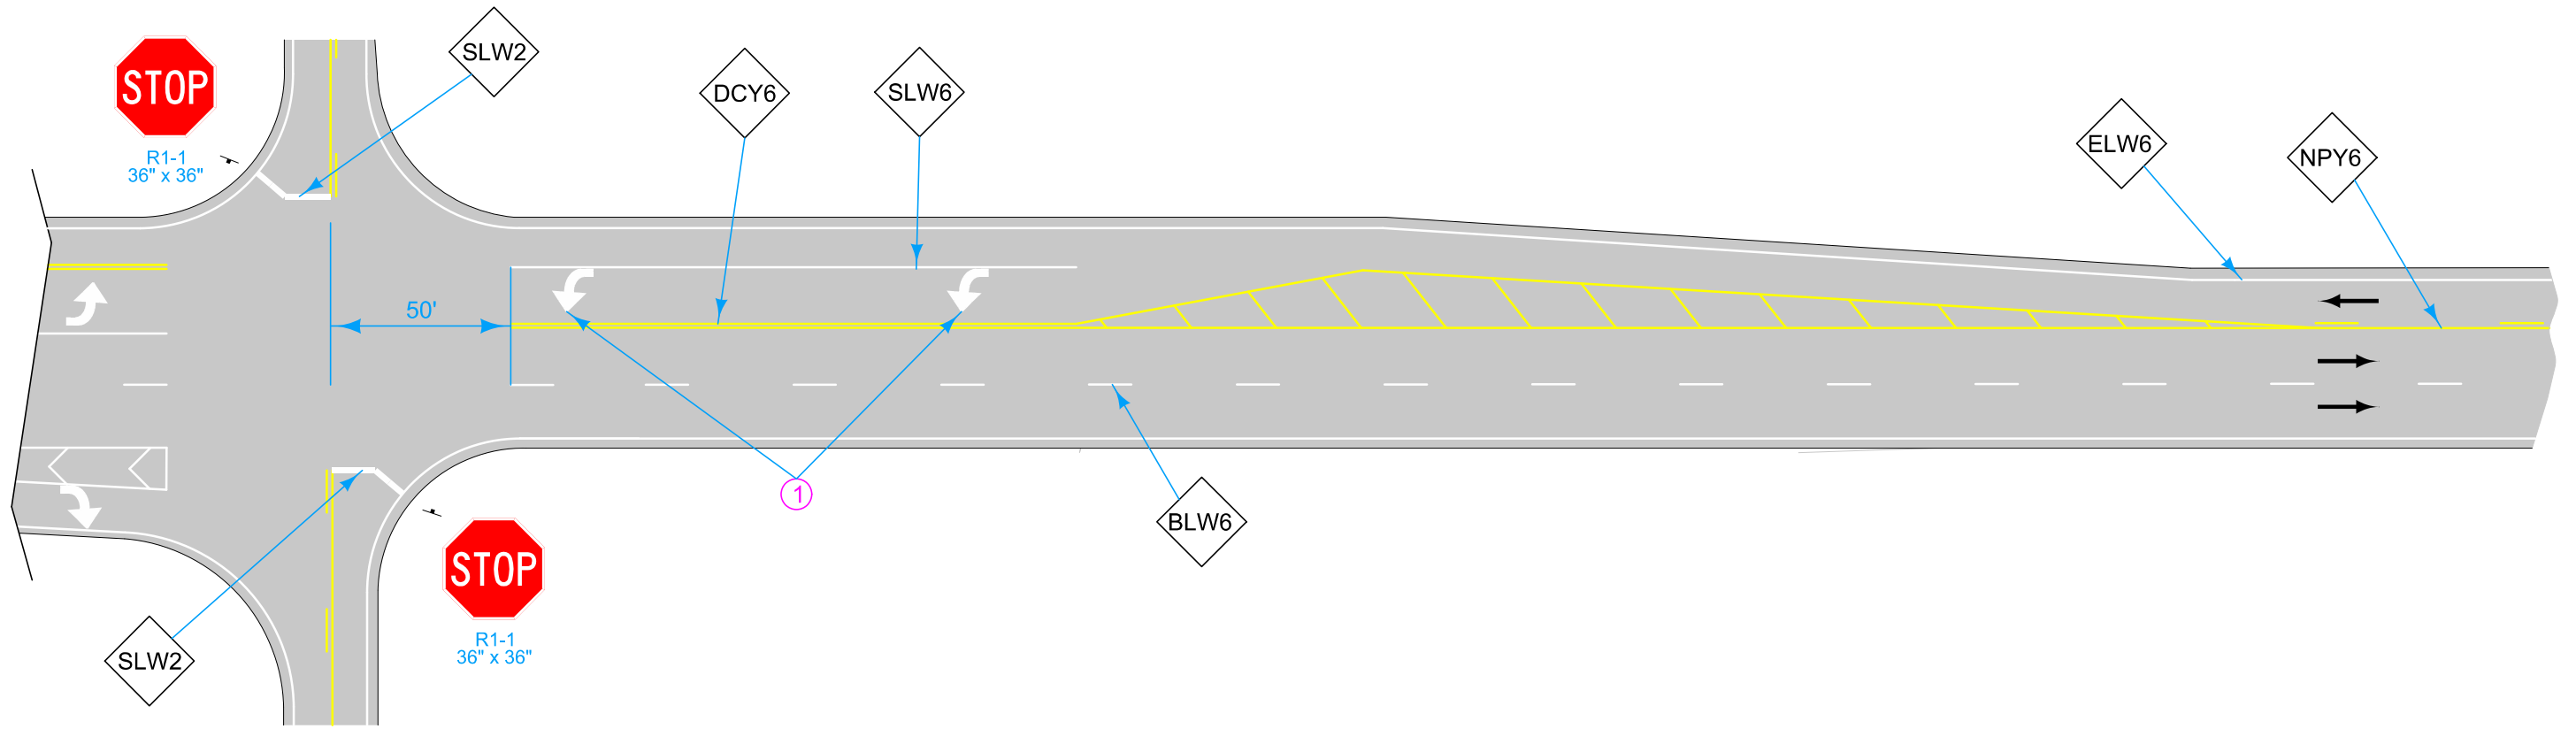

PAVED INTERSECTION

LEGEND			
←	Direction of Traffic	ELW6	Edge Line Right (White)
BCY6	Broken Centerline (Yellow)	DLW6	Dotted Line (White)
BLW6	Broken Lane Line (White)	NPY6	No Passing Zone Line (Yellow)
CHW10	Channelizing Line (White)	CHY10	Channelizing Line (Yellow)
SLW6	Solid Lane Line (White)	SLW2	Stop Line (White)

	REVISION	
	2	10-20-26
STANDARD ROAD PLAN		PM-222
REVISIONS: Modified markings for left turn lanes, and centerlines at intersections.		SHEET 4 of 4
 APPROVED BY DESIGN METHODS ENGINEER		
PASSING LANE (SUPER TWO HIGHWAY)		