
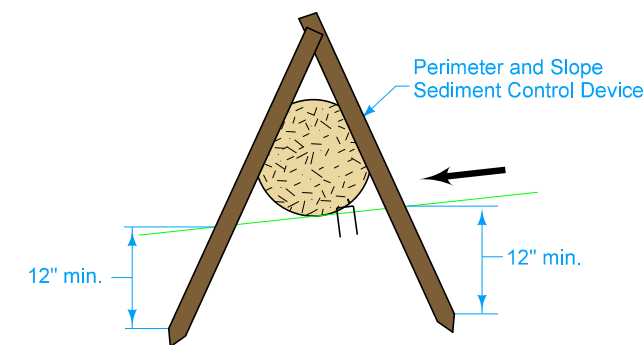


See Standard Road Plans EC-201, EC-204, and EC-301 for installation details.

① Silt Fence for Ditch Check may be substituted at no additional cost to the Contracting Authority.

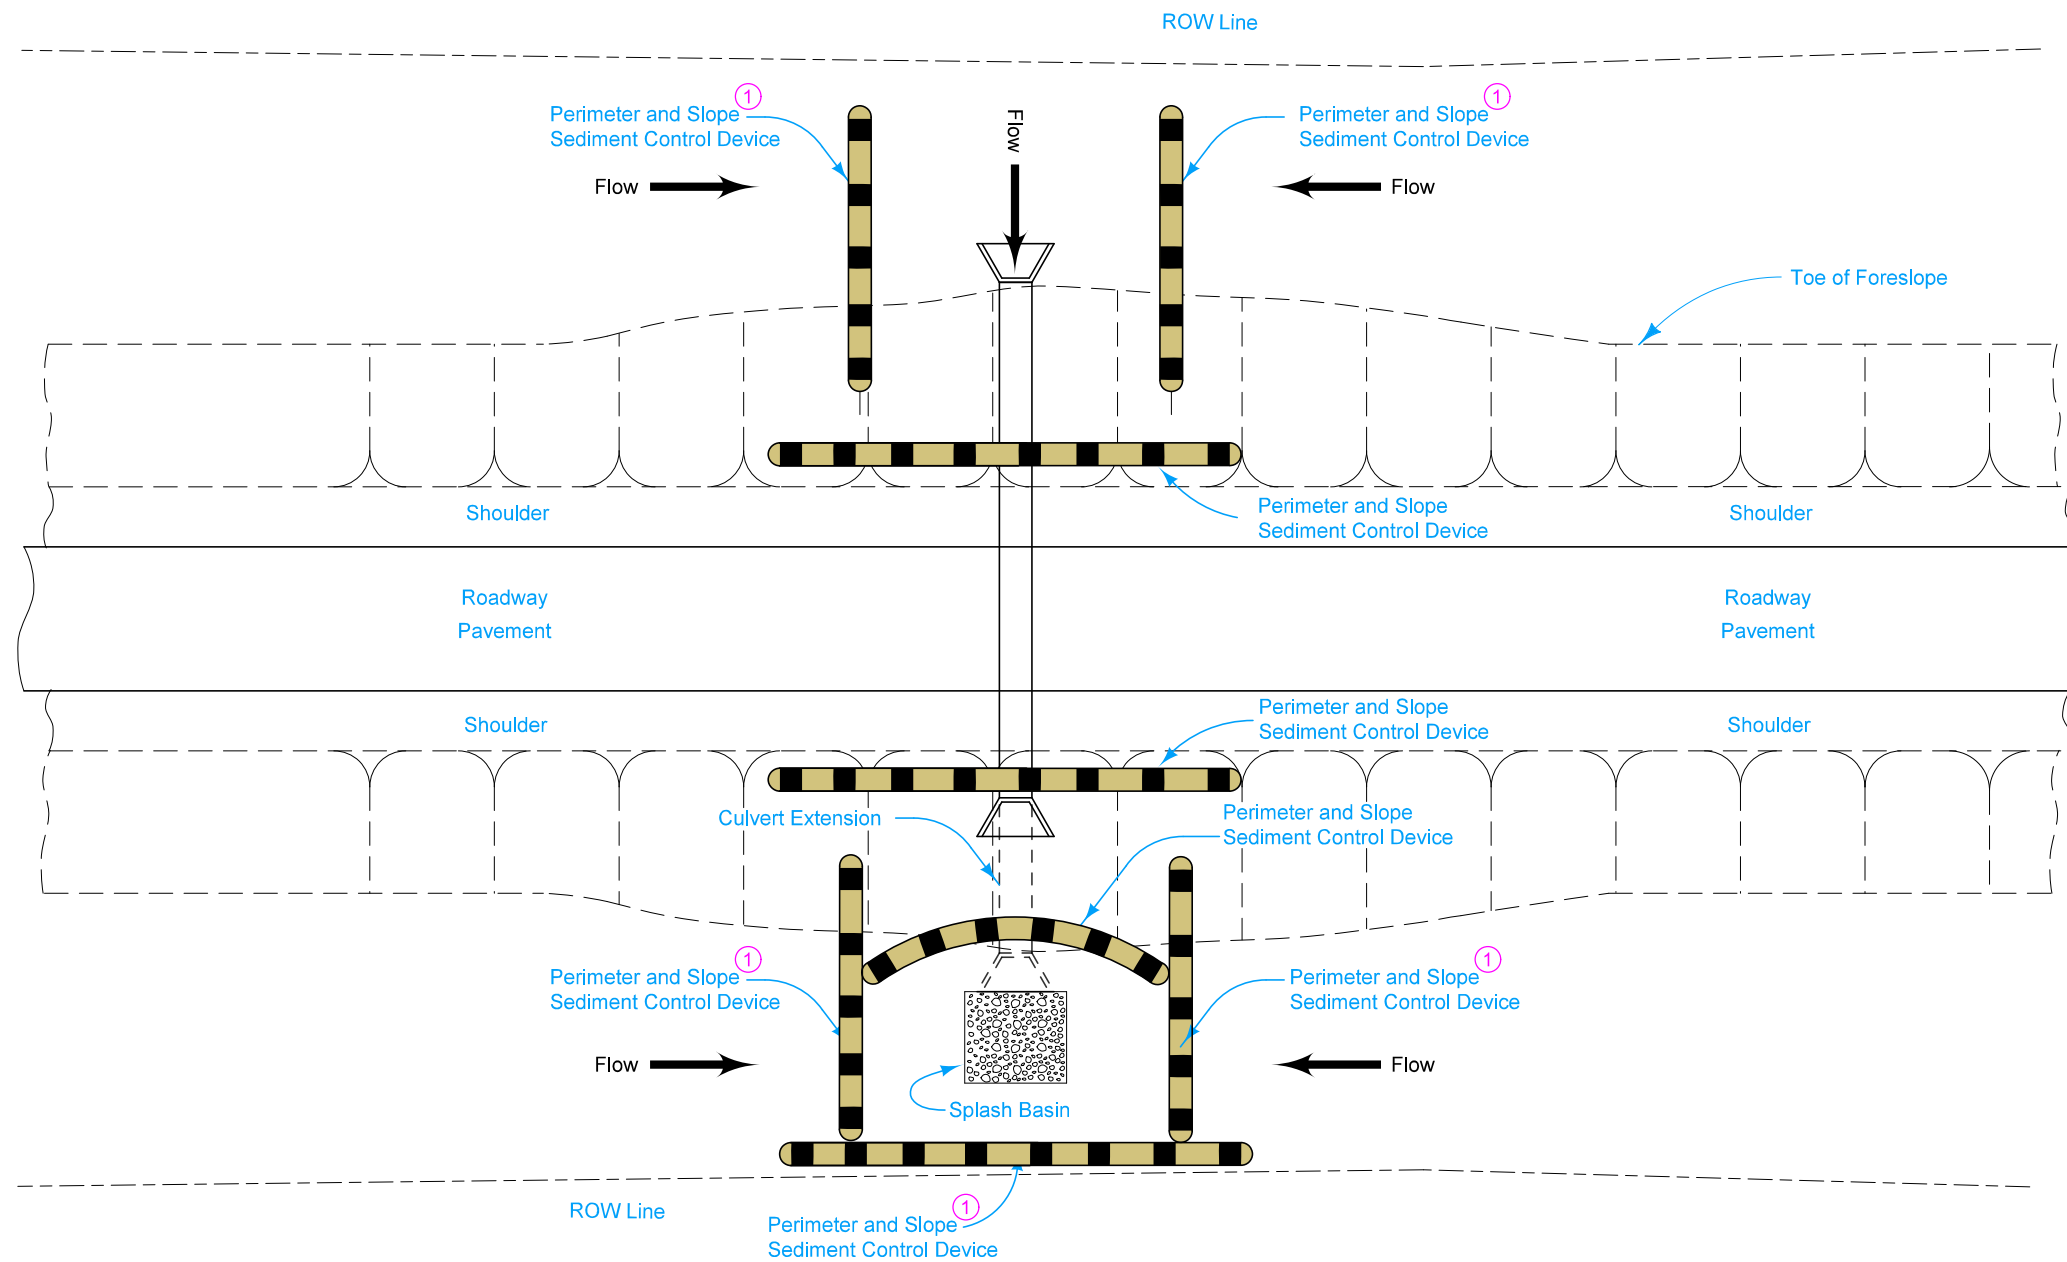

Possible Contract Items:
 Perimeter and Slope Sediment Control Device
 Erosion Stone
 Class E Revetment
 Engineering Fabric

Possible Tabulations:
 100-19
 100-23
 100-34

	REVISION	
	1	10-19-21
ROAD DESIGN DETAIL		570-11
		SHEET 1 of 1

REVISIONS: Added cross section for staking details.

TEMPORARY SEDIMENT CONTROL FOR CULVERT EXTENSION WITH EXPOSED SOIL