


RCB
Sta. 1985+75.00
FHWA/ASSET ID# 900290

RCB
Sta. 1971+00.00
FWHA/ASSET ID# 900285

BRIDGE
CoRd R56/ NE 142nd Ave
STA. 1899+42.24
FHWA# 041870 (EXST)
FHWA# 41871 (NEW)

BRIDGE
CoRd F22/ NE 126th Ave
STA. 1793+23.49
FHWA# 40790 (EXST)
FHWA# 40791 (NEW)

BRIDGE
NE 36th St.
STA. 682+00.00
FHWA# 41831 (NB EXST)
FHWA# 41841 (SB EXST)

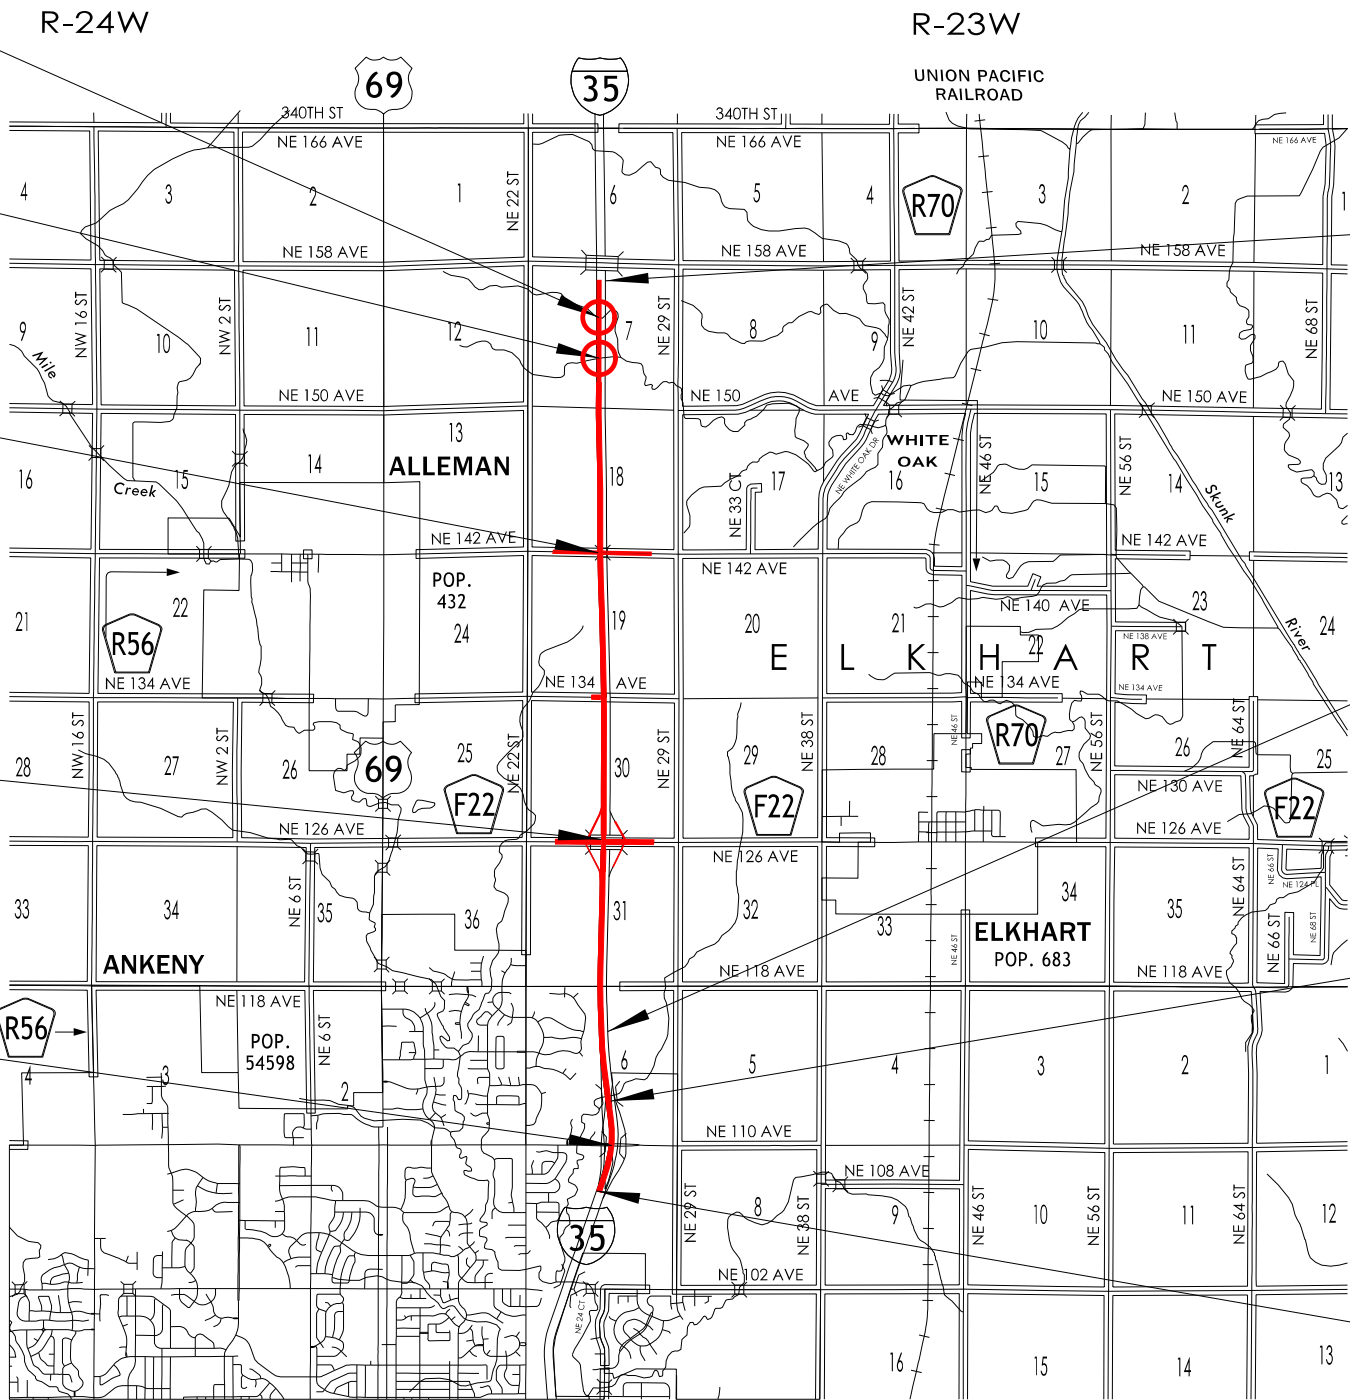

Ref. Loc. 100.7
STA. 2002+60.00
END SB CONSTRUCTION

Ref. Loc. 95.5
STA. 1723+24.09
END SB WIDENING
BEGIN SB CONSTRUCTION

Ref. Loc. 95.0
EQUATION
STA. 1700+00.00 (AH) =
STA. 699+99.60 (BK)

Ref. Loc. 94.3
STA. 667+28.00
BEGIN SB WIDENING

